


REVISION SCHEDULE		
REVISION #	DESCRIPTION	PLANNER/DATE

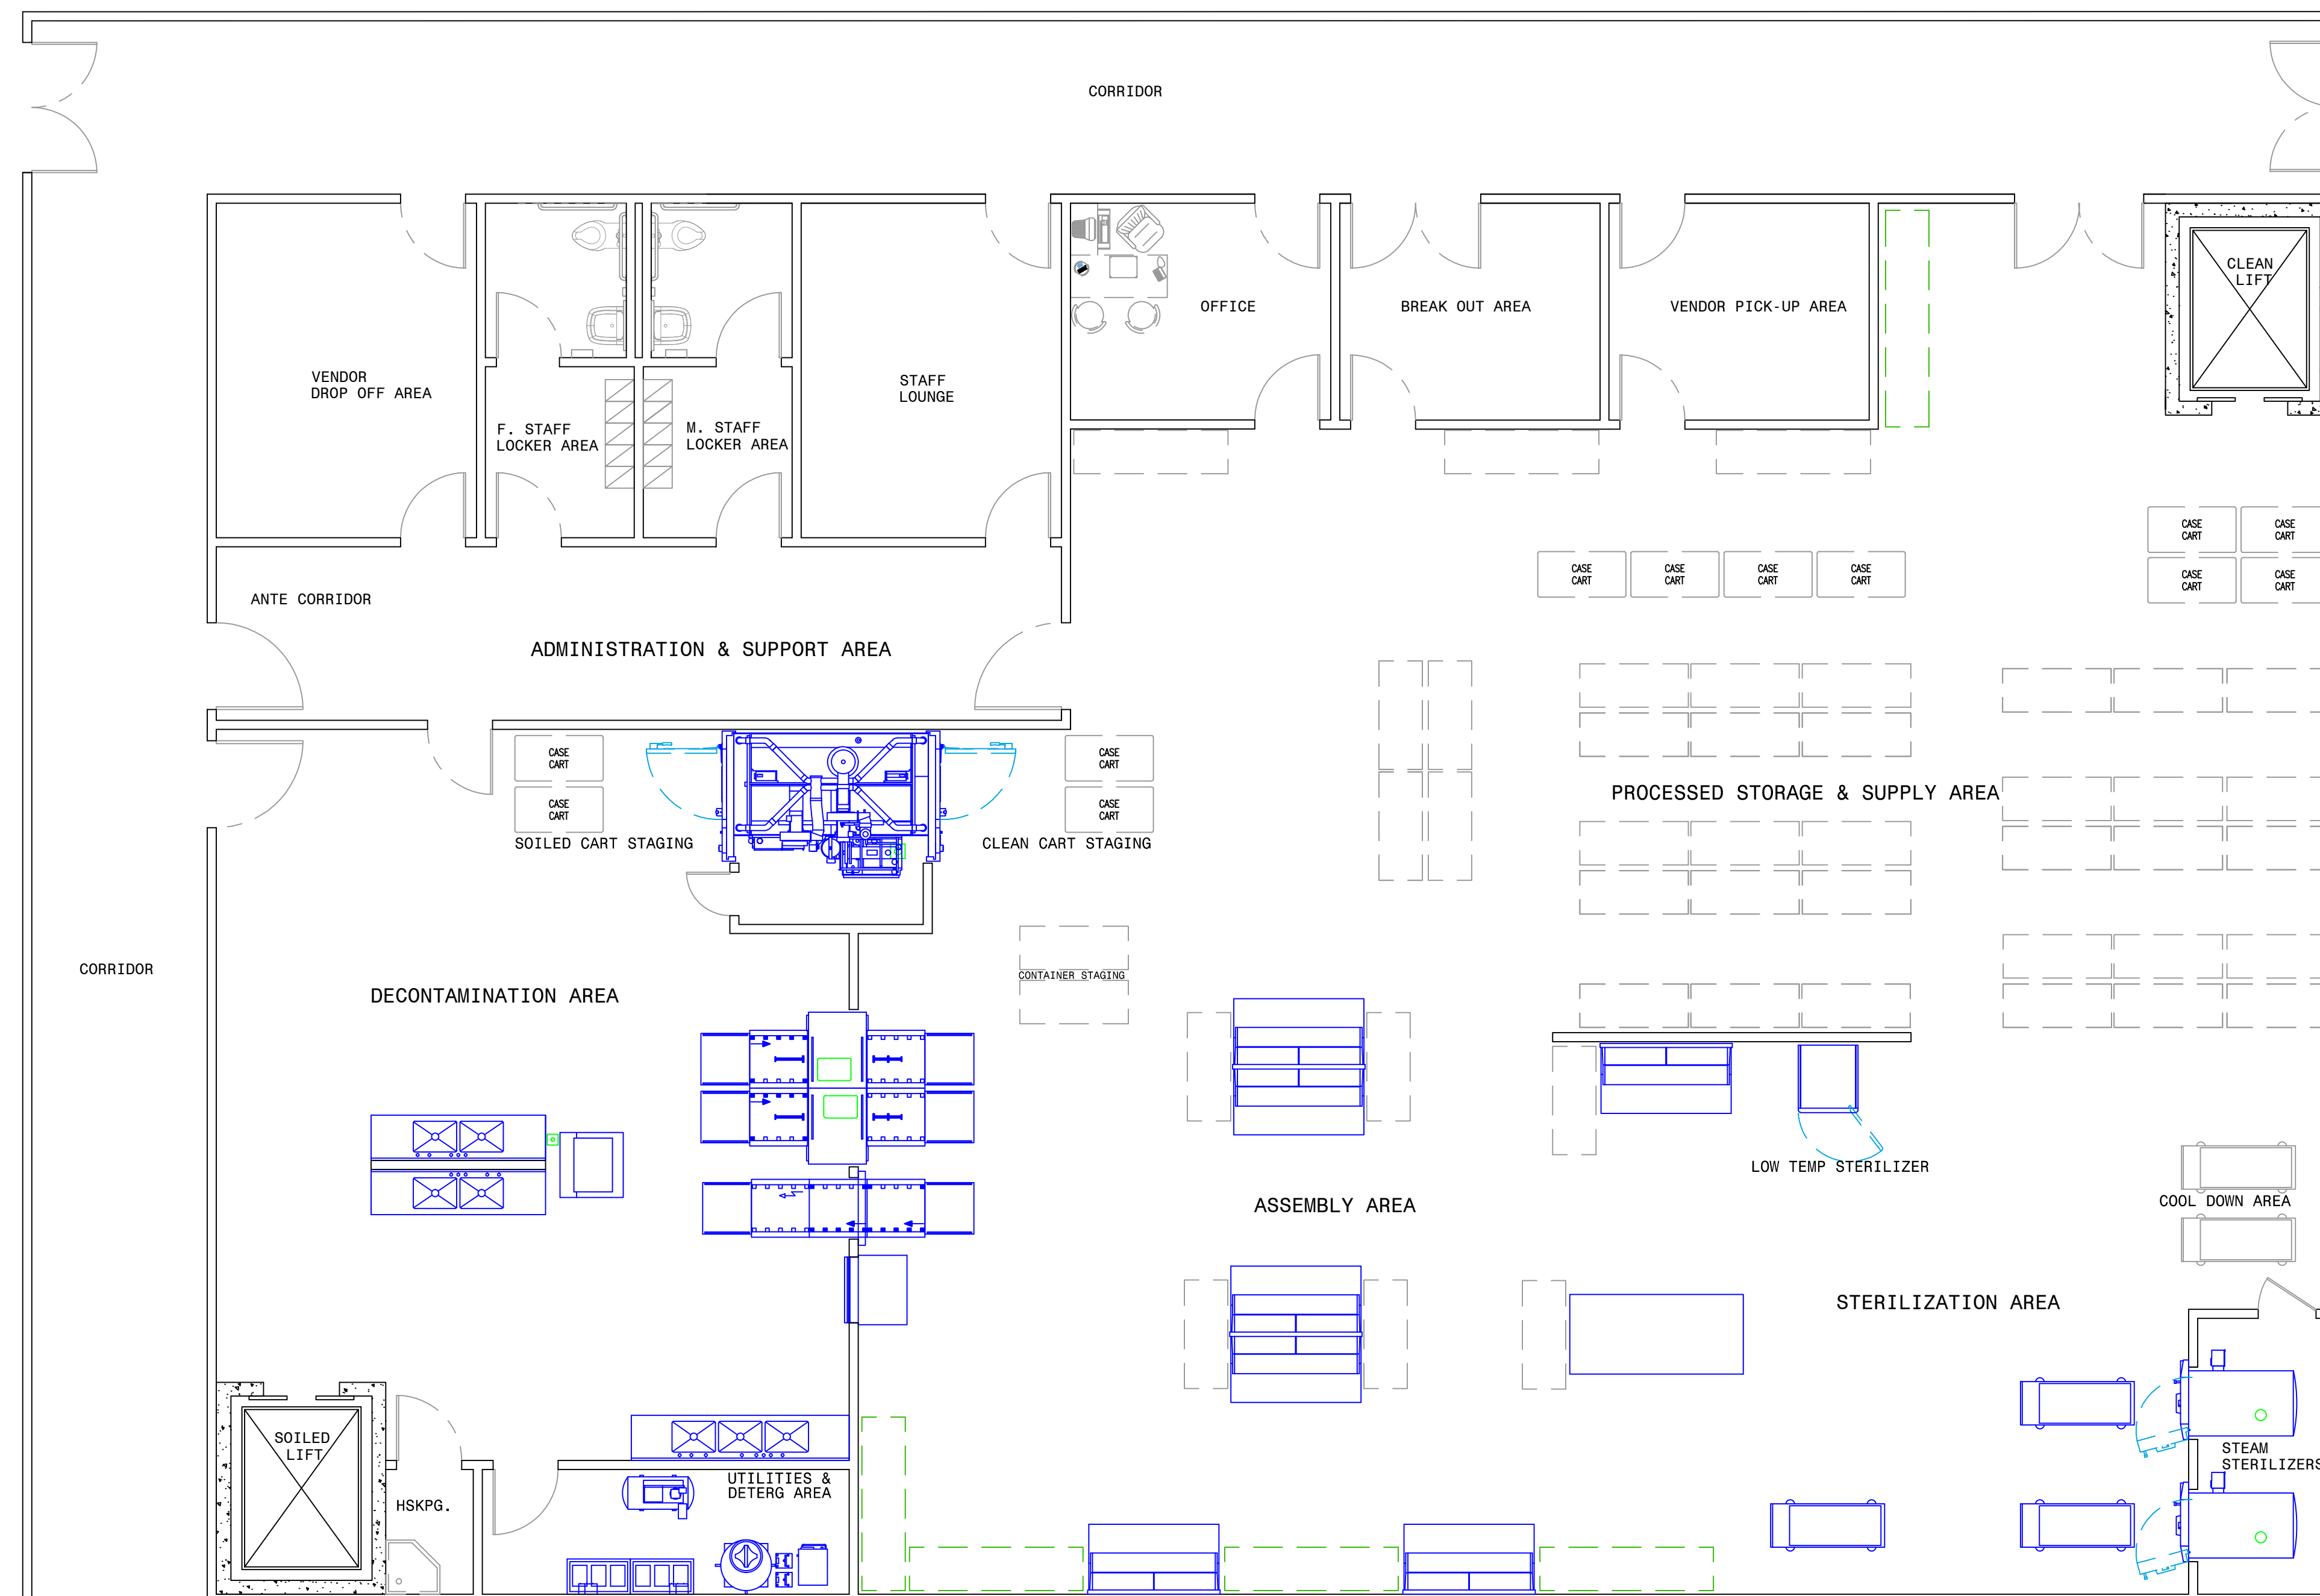


STERILE PROCESSING DEPARTMENT FLOOR PLAN

***THIS SAMPLE LAYOUT IS INTENDED TO ENCOURAGE DISCUSSIONS FOR AN INTEGRATED DESIGN PROCESS. FOR A COMPREHENSIVE CAPACITY ASSESSMENT AND OPTIMIZED DESIGN FOR YOUR PROCESSING DEPARTMENT, PLEASE CONTACT YOUR LOCAL STERIS REPRESENTATIVE.**

STERIS drawings do not supersede the drawings from the architect of record.

Design Template Sterile Processing Department		
FLOOR PLAN SPD Supporting 8 OR's PROPOSED EQUIPMENT LAYOUT		
<p>STERIS SYSTEMS PROJECT PLANNING STERIS Corporation 3940 Healey Road Mentor, OH 44860 USA 800-549-4837</p>	Dr. t11	H-
	Ck.	D-
	Date 23 July 2013	
	Scale 3/16" = 1'-0"	PAGE 1 OF 3

REVISION SCHEDULE		
REVISION #	DESCRIPTION	PLANNER/DATE

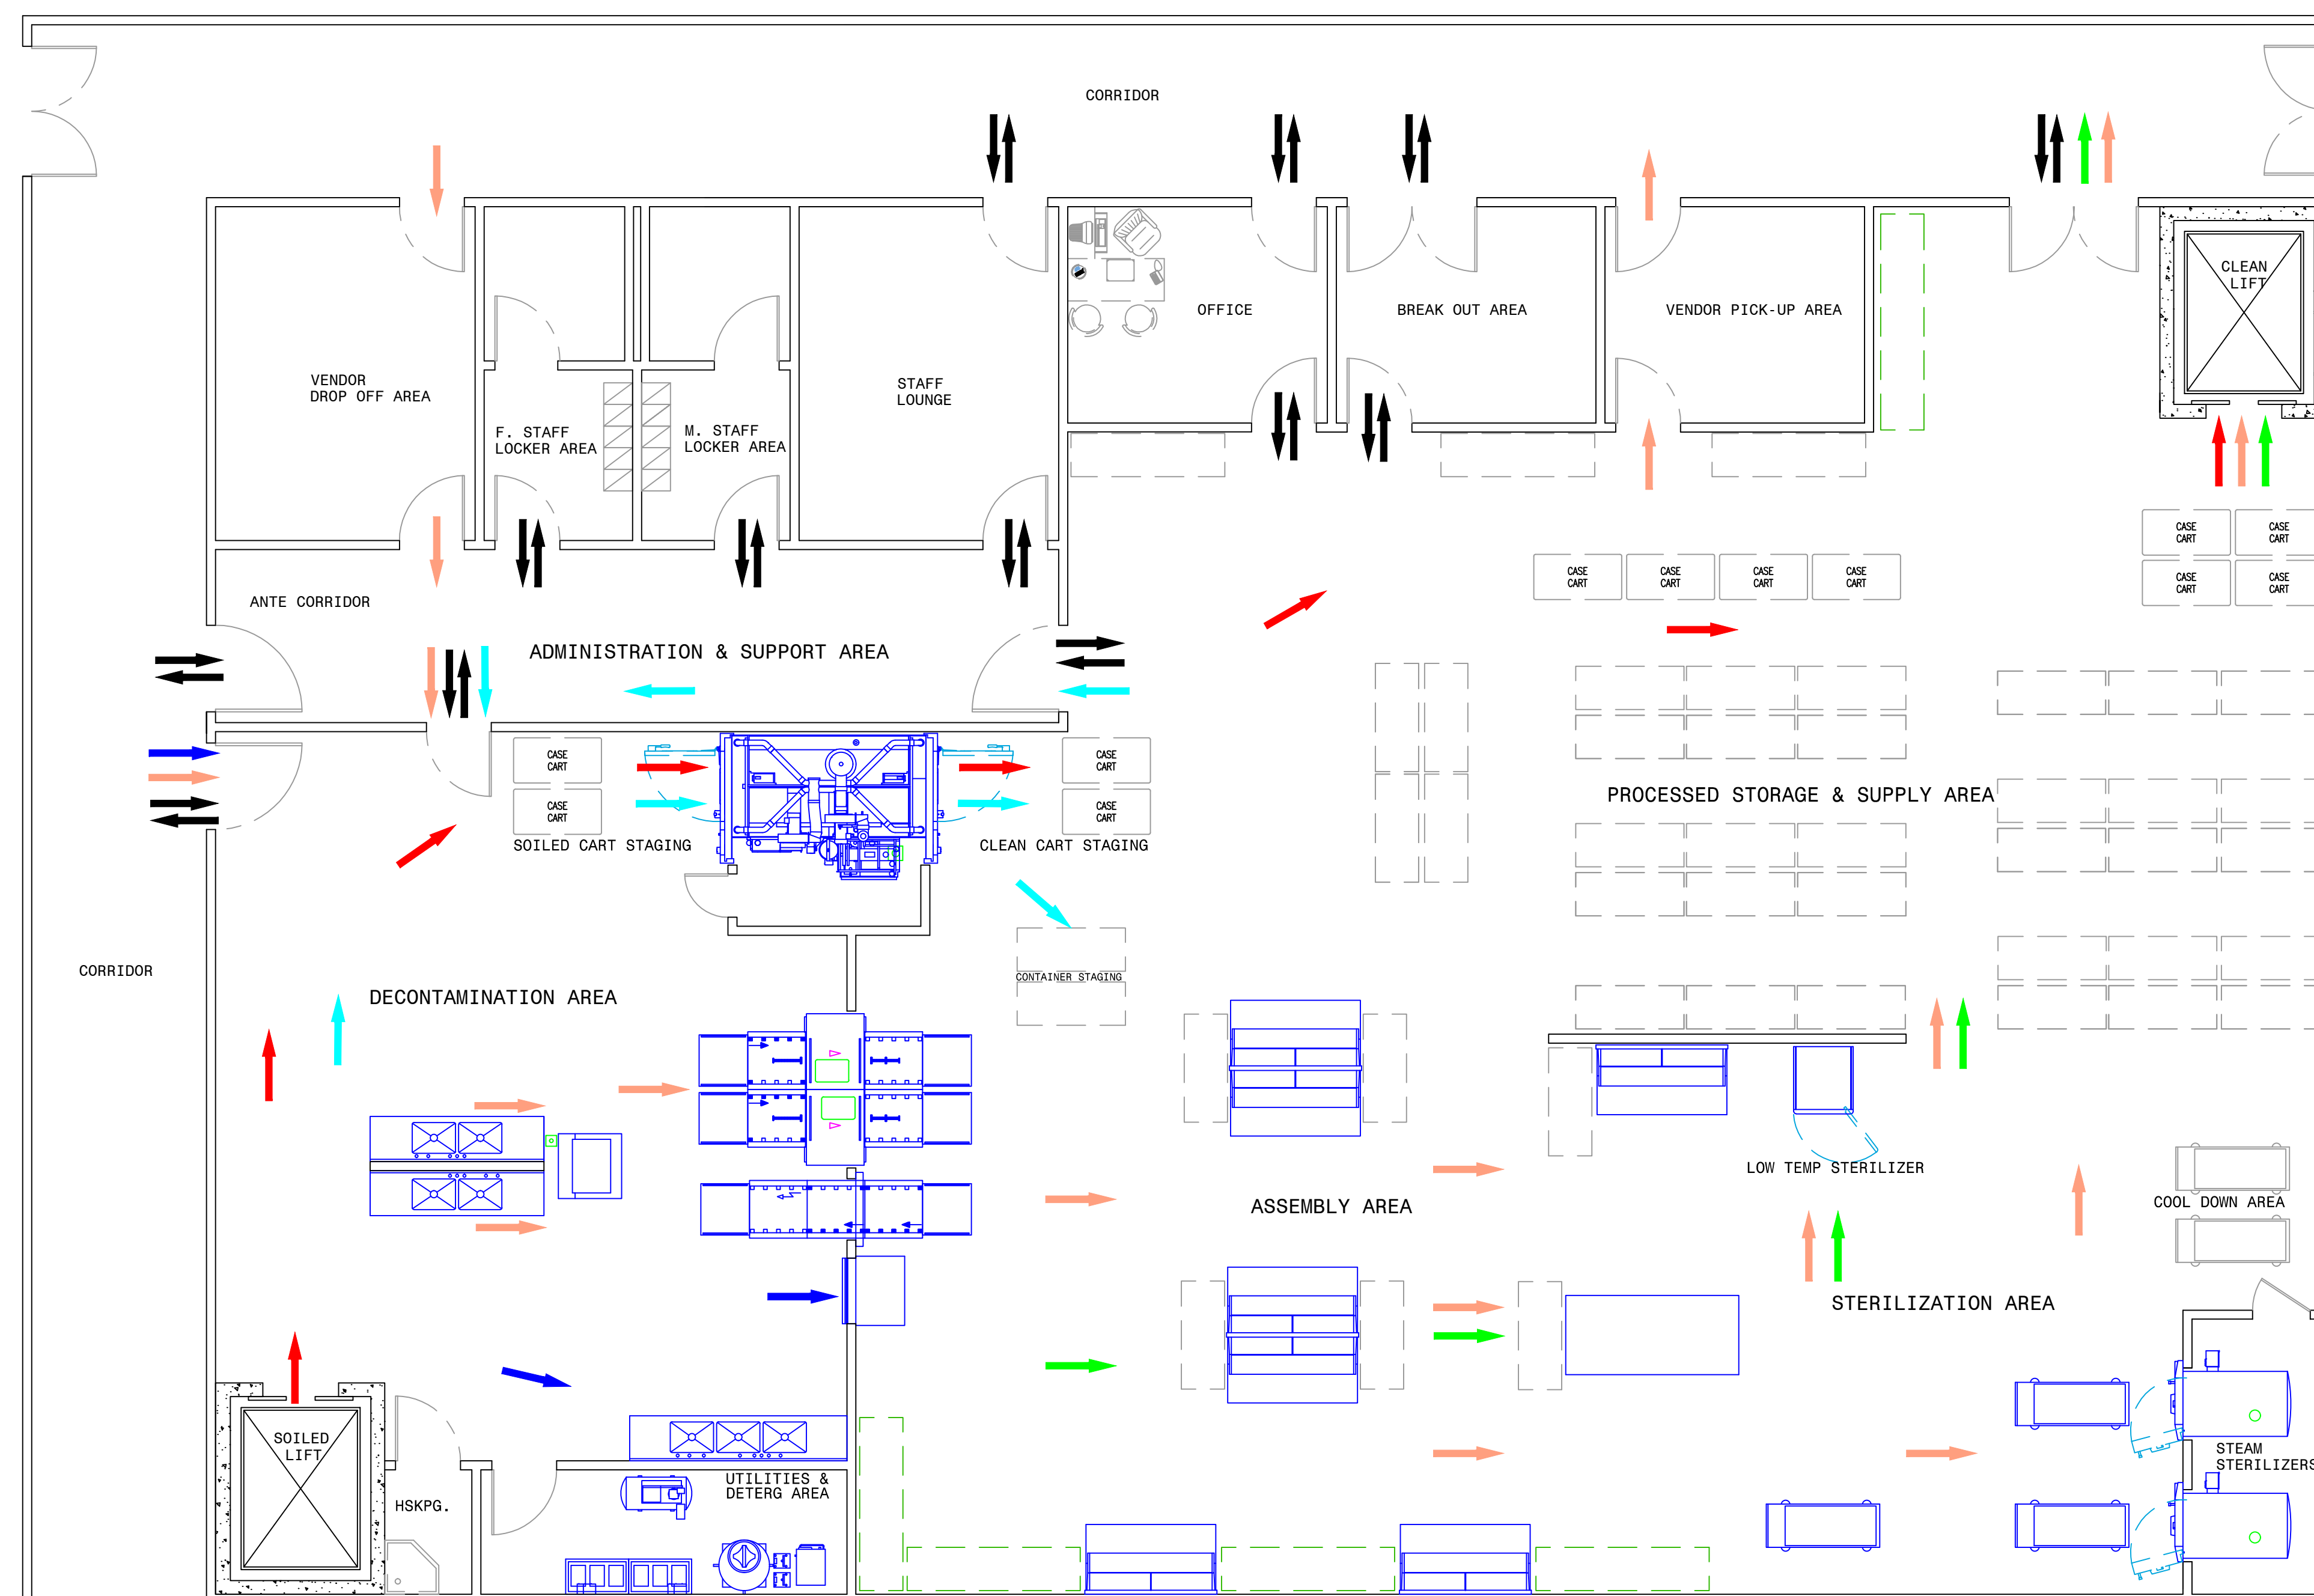

FLOW LEGEND	
CASE CART	→
INSTRUMENTS	→
HAND WASH ITEMS	→
LOW TEMP INSTRUMENTS	→
UTENSIL CARTS	→
STAFF	→


STERILE PROCESSING DEPARTMENTAL FLOW

***THIS SAMPLE LAYOUT IS INTENDED TO ENCOURAGE DISCUSSIONS FOR AN INTEGRATED DESIGN PROCESS. FOR A COMPREHENSIVE CAPACITY ASSESSMENT AND OPTIMIZED DESIGN FOR YOUR PROCESSING DEPARTMENT, PLEASE CONTACT YOUR LOCAL STERIS REPRESENTATIVE.**

STERIS drawings do not supersede the drawings from the architect of record.

Design Template Sterile Processing Department		
FLOOR PLAN SPD Supporting 8 OR's WORK FLOW		
 <small>STERIS CORPORATION 3940 HESLEY ROAD MERRILL, WI 53450 USA 800-549-4637</small>	Dr. t11	H-
	Ck.	D-
Date 23 July 2013	Scale 3/16" = 1'-0"	PAGE 2 OF 3

REVISION SCHEDULE		
REVISION #	DESCRIPTION	PLANNER/DATE

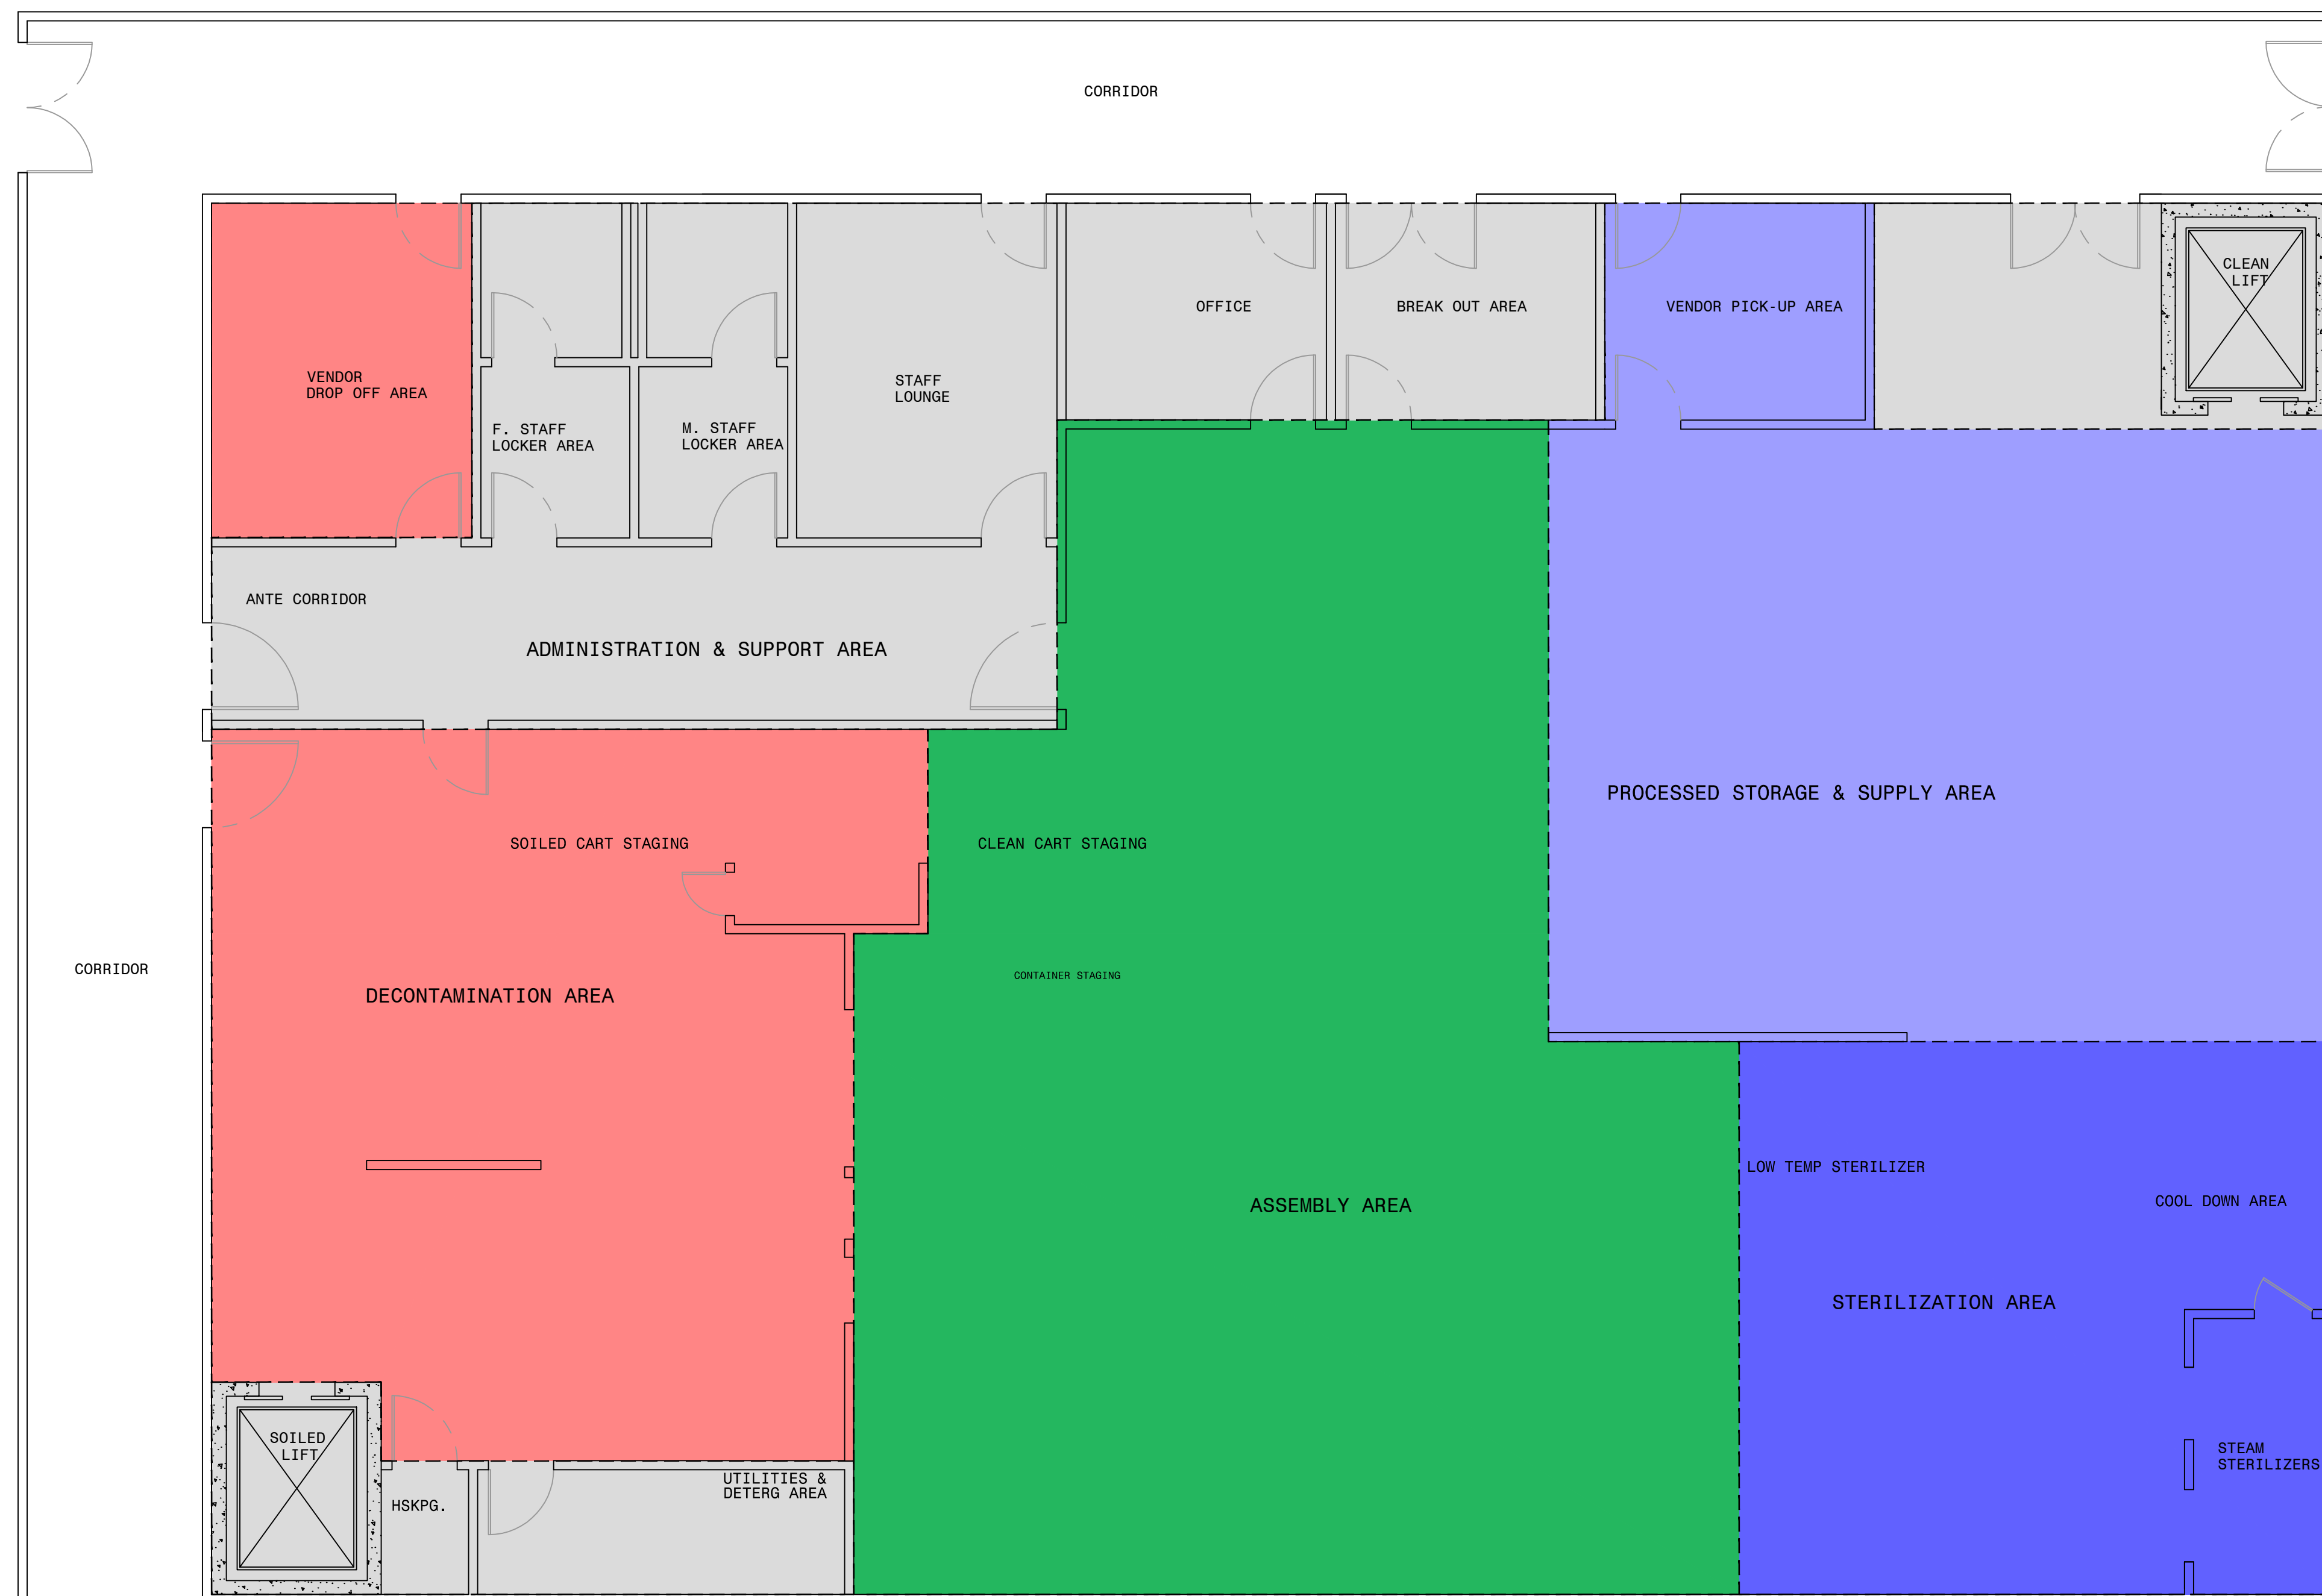

STERILE PROCESSING OVERALL AREA: 5800-6400 ft ²	(100%)
DECONTAMINATION AREA: 1000-1100 ft ²	(~20%)
ASSEMBLY AREA: 1850-1950 ft ²	(~30%)
STERILIZATION AREA: 650-750 ft ²	(~10%)
PROCESSED STORAGE & SUPPLY AREA: 1000-1100 ft ²	(~20%)
ADMINISTRATION & SUPPORT AREA: 1300-1500 ft ²	(~20%)

STERILE PROCESSING DEPARTMENT AREA DISTRIBUTION

***THIS SAMPLE LAYOUT IS INTENDED TO ENCOURAGE DISCUSSIONS FOR AN INTEGRATED DESIGN PROCESS. FOR A COMPREHENSIVE CAPACITY ASSESSMENT AND OPTIMIZED DESIGN FOR YOUR PROCESSING DEPARTMENT, PLEASE CONTACT YOUR LOCAL STERIS REPRESENTATIVE.**

STERIS drawings do not supersede the drawings from the architect of record.

Design Template Sterile Processing Department		
FLOOR PLAN SPD Supporting 8 OR's AREA DISTRIBUTION		
<p>STERIS CORPORATION 3940 HERSHEY ROAD MENTOR, OH 44860 USA 800-548-4837</p>	Dr. t11	H-
	Ck.	D-
	Date 23 July 2013	
	Scale 3/16" = 1'-0"	PAGE 3 OF 3