


REVISION SCHEDULE

REVISION #	DESCRIPTION	PLANNER/ DATE

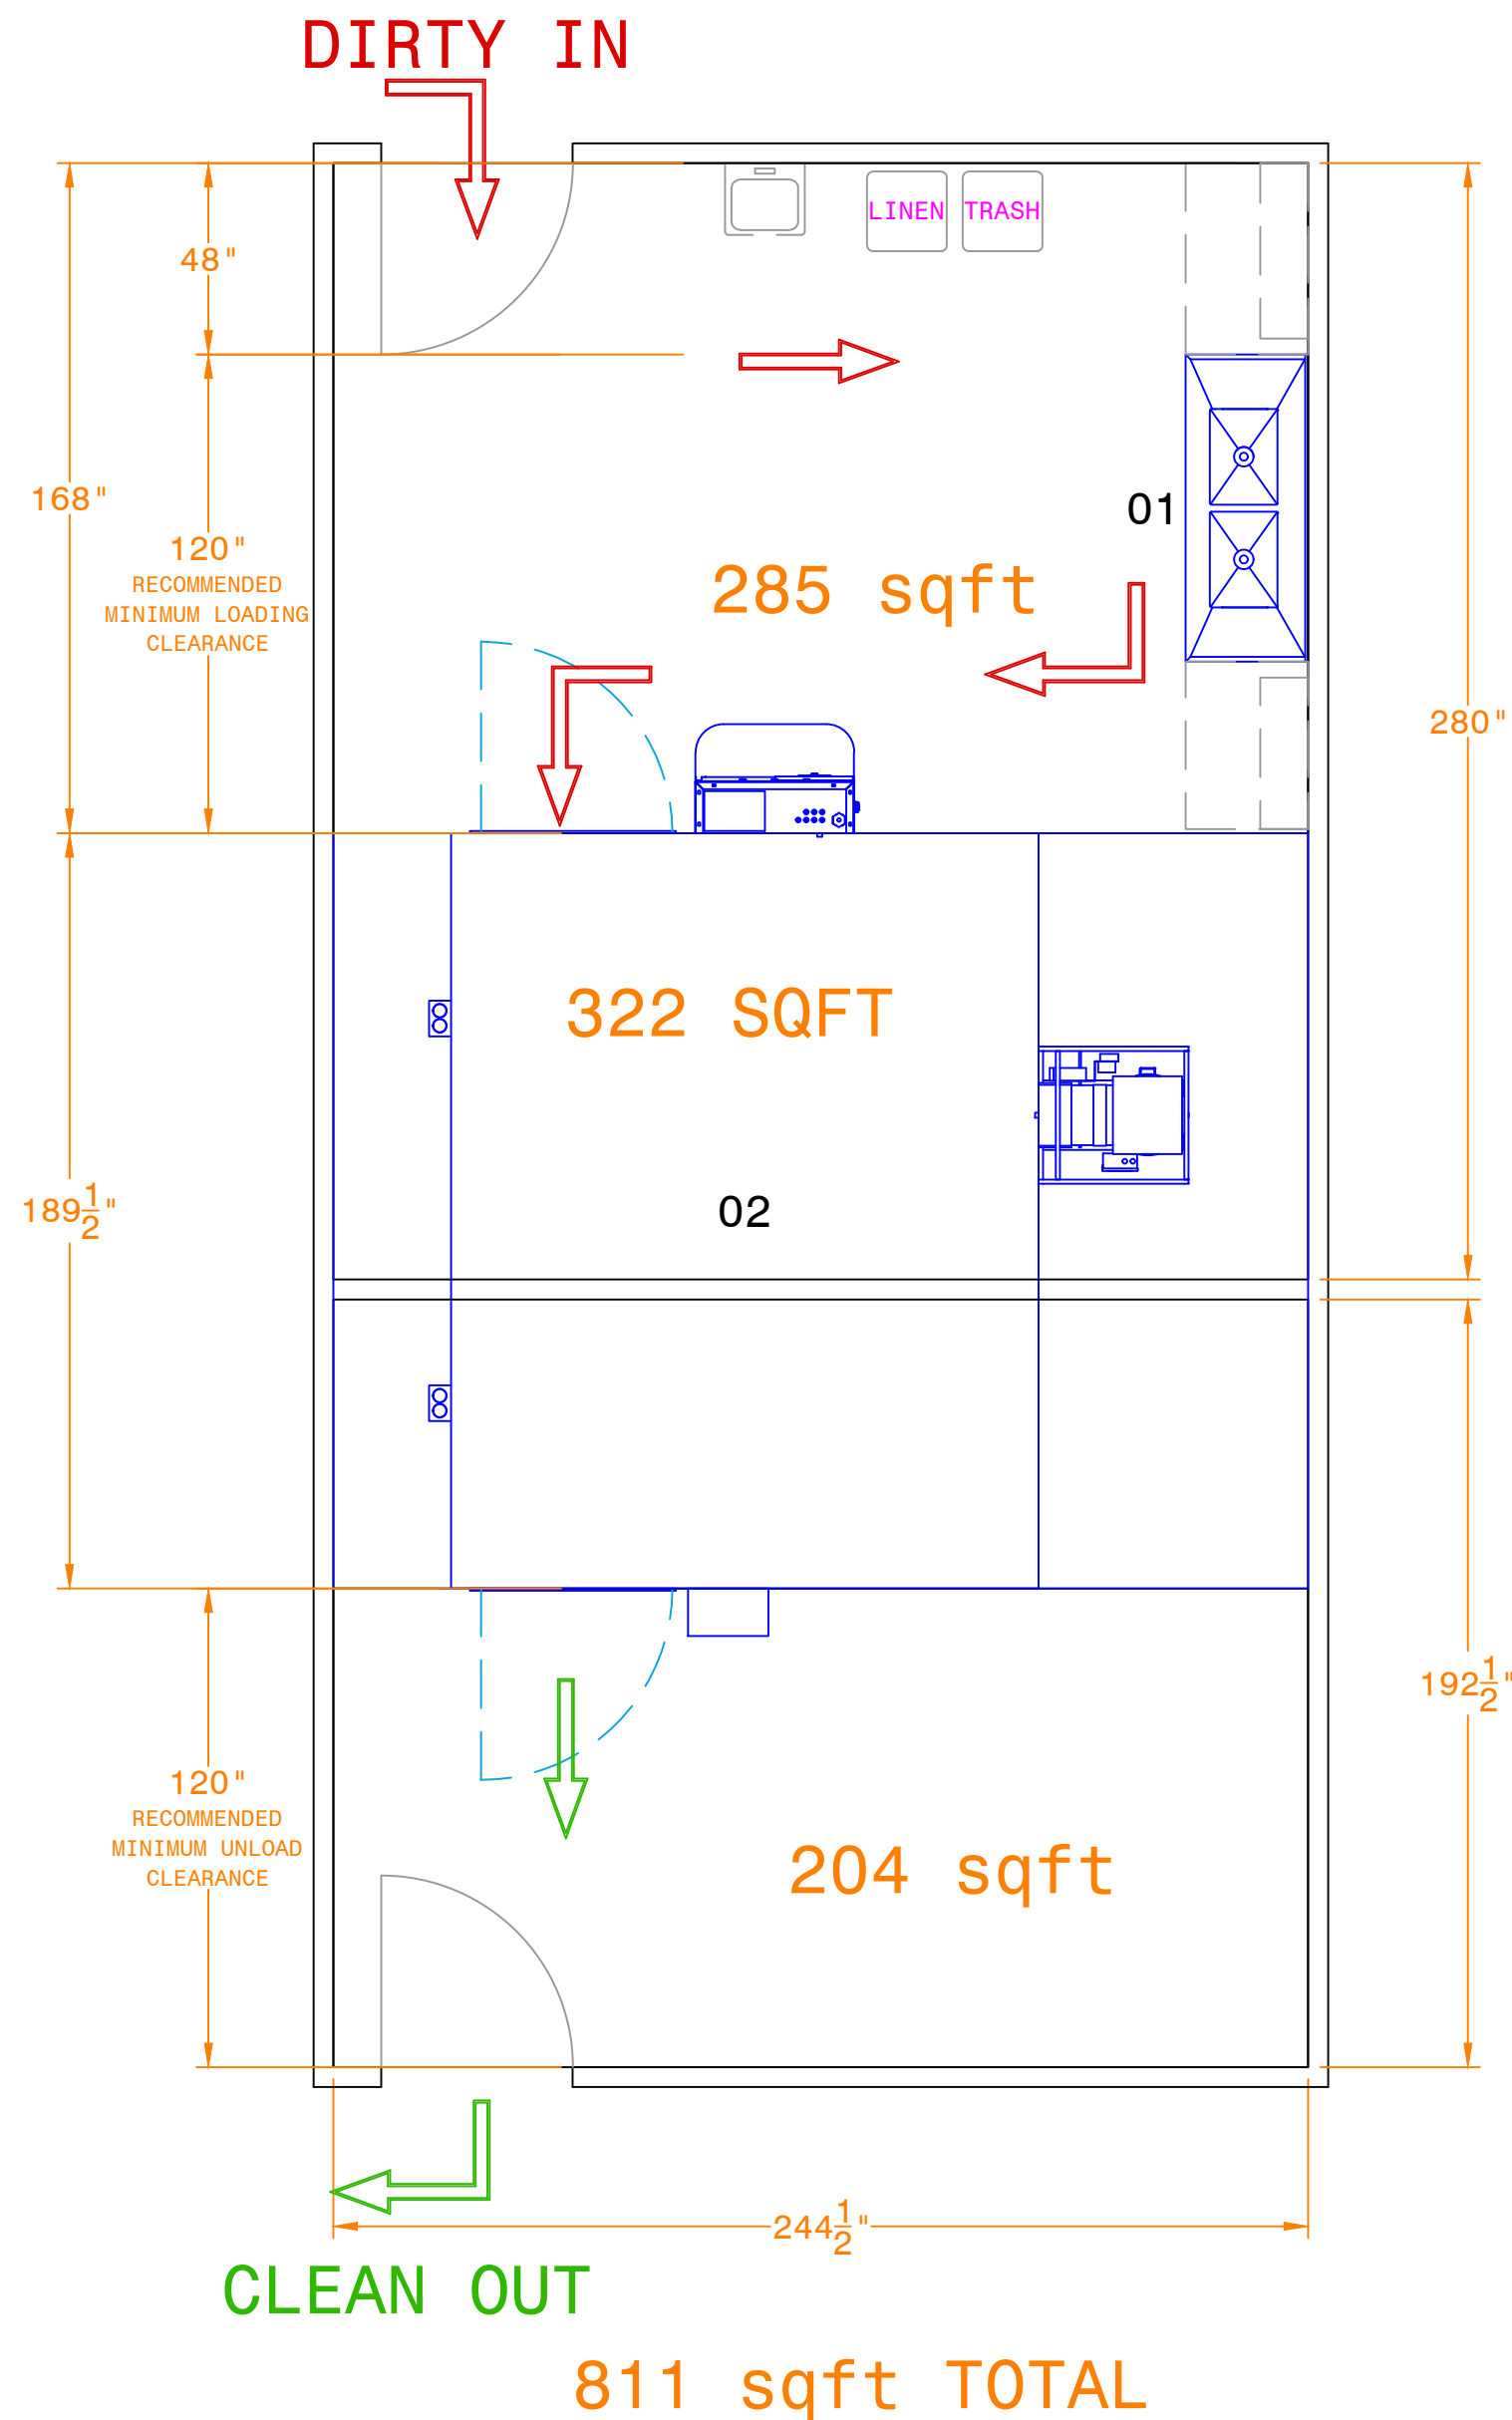

Equipment List

Tag	QTY	DESCRIPTION
01	1	STERIS Clean-Up Sink - 2 Well/77" Long/Height Adjustable
02	1	VaproQuip VHP 12' x 16' Equipment Decontamination Room - Double Door/Model VQ-POW-2R-5L-16-9

STERIS drawings do not supersede the drawings from the architect of record.