


STERIS drawings do not supersede the drawings from the architect of record.

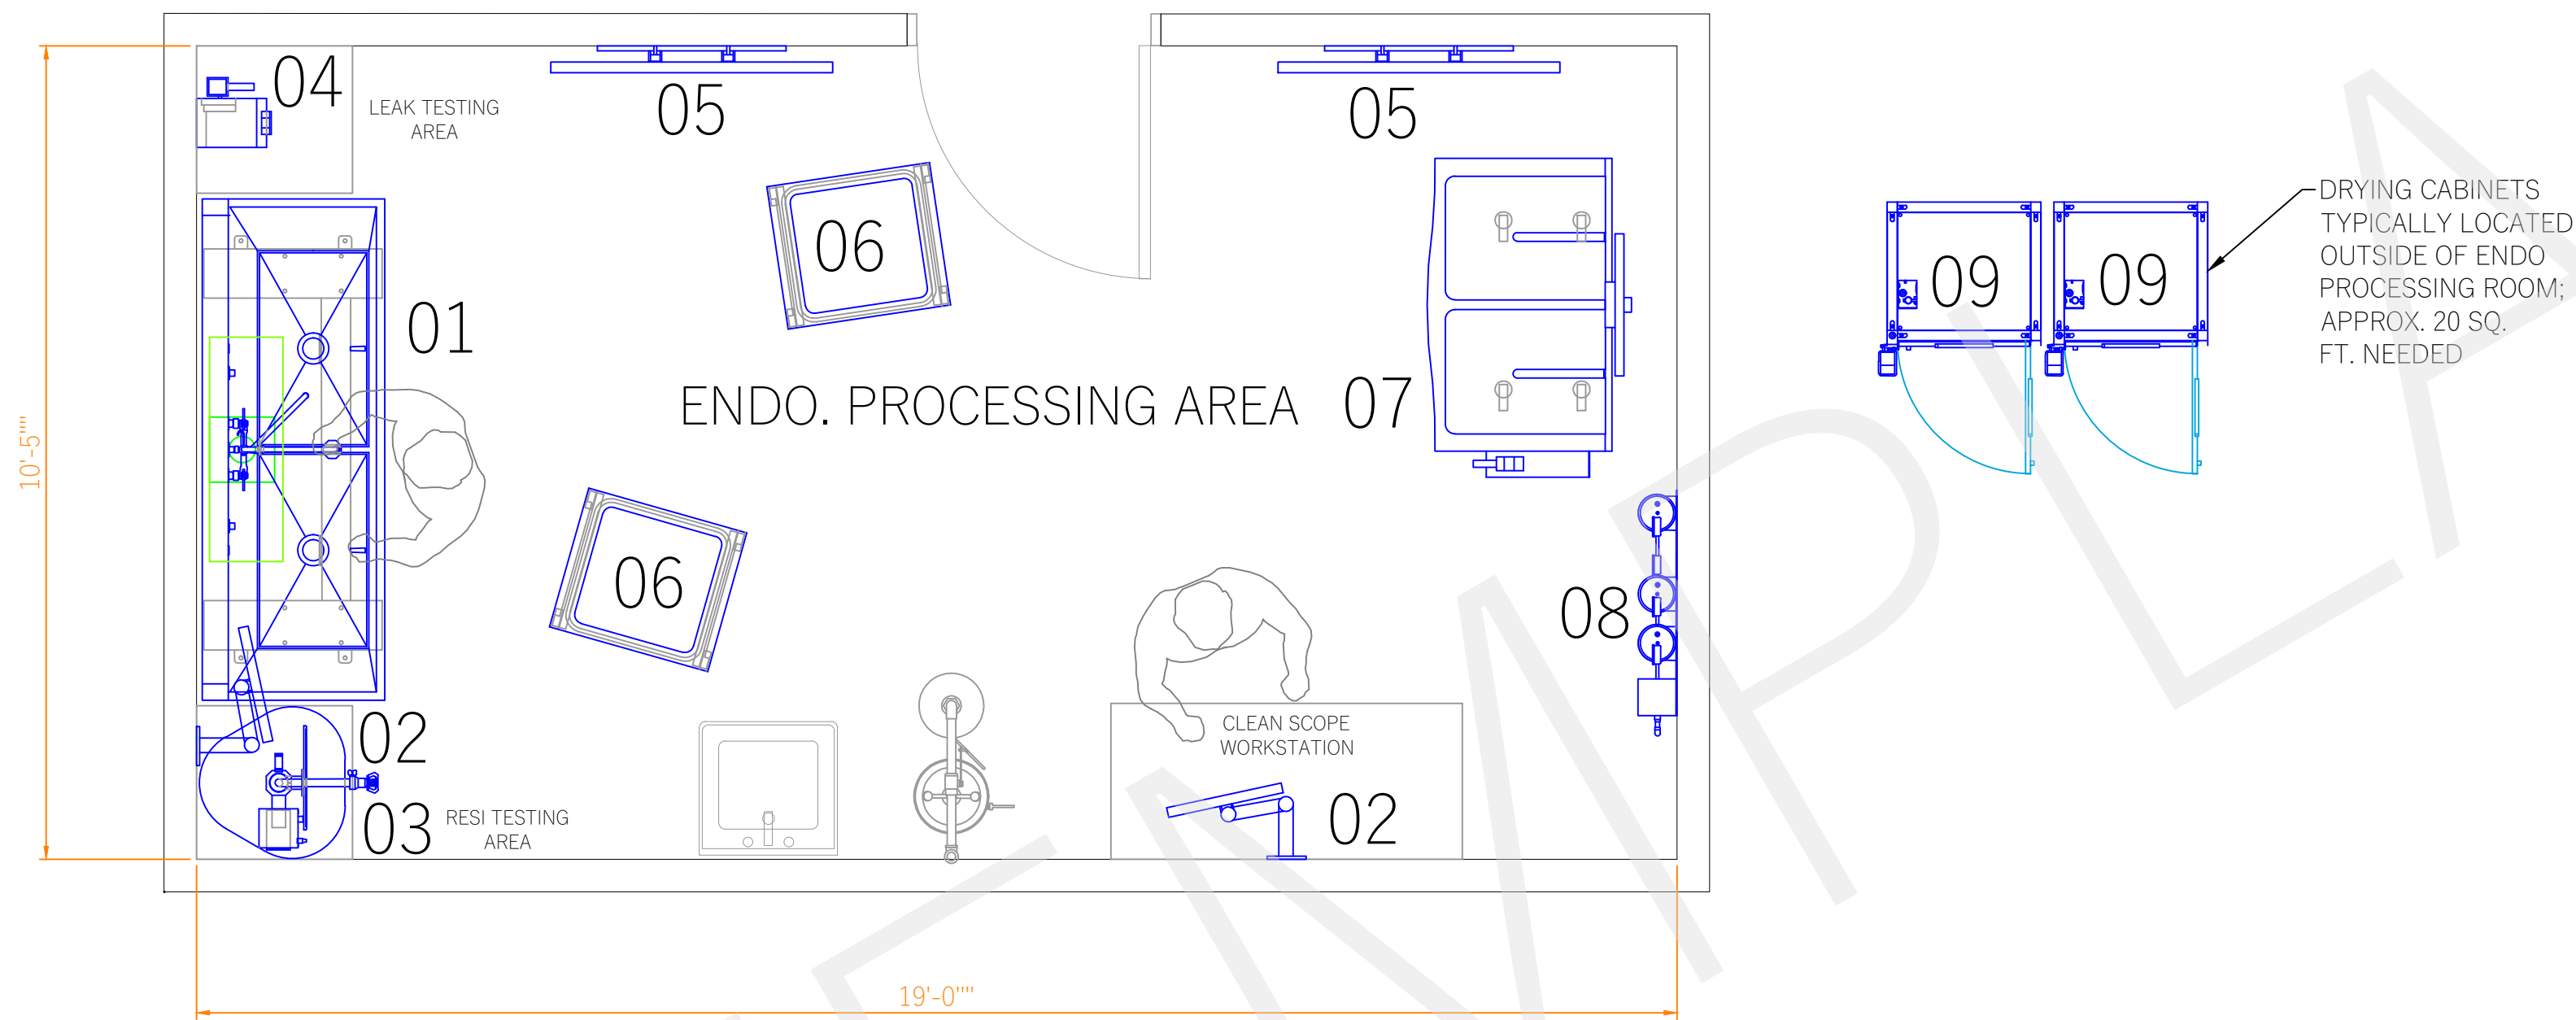

EQUIPMENT LIST		
TAG	QTY	DESCRIPTION
01	1	Amisco 50 Reprocessing Sink - 2 Bay/77" Long/Height Adjustable
02	2	SPM Endo Workstation
03	1	VeriEye Video Borescope 2.0 - Counter Top Kit
04	1	Medivators SCOPE BUDDY PLUS Endoscope Flushing Aid - USA (Must be within 4' of power outlet)
05	2	LG 49" Commercial Grade Display SPM Dashboard - Wall Mounted
06	2	CLEANASCOPE Advantage Transport and Short-Term Storage System - 10 Tray Cart
07	1	Medivators ADVANTAGE PLUS Endoscope Reprocessing System (Drain/Plumbing required - Not by STERIS)
08	1	Pre-Filter Assembly - Medivators ADVANTAGE PLUS Endoscope Reprocessing System
09	2	ENDODRY Storage And Drying System - Single Right Hinged Door

PROCESSING CAPACITY INFORMATION	
NUMBER OF SCOPES	20 SCOPES
HOURS OF OPERATION	8 HOURS

SQUARE FOOTAGE	
ENDO. PROCESSING AREA	200 SQFT

STERIS drawings do not supersede the drawings from the architect of record.

THIS LAYOUT IS INTENDED TO ENCOURAGE DISCUSSIONS FOR AN INTEGRATED DESIGN PROCESS.
FOR A COMPREHENSIVE CAPACITY ASSESSMENT AND OPTIMIZED DESIGN FOR YOUR PROCESSING DEPARTMENT,
PLEASE CONTACT YOUR LOCAL STERIS REPRESENTATIVE.