


STERIS drawings do not supersede the drawings from the architect of record.

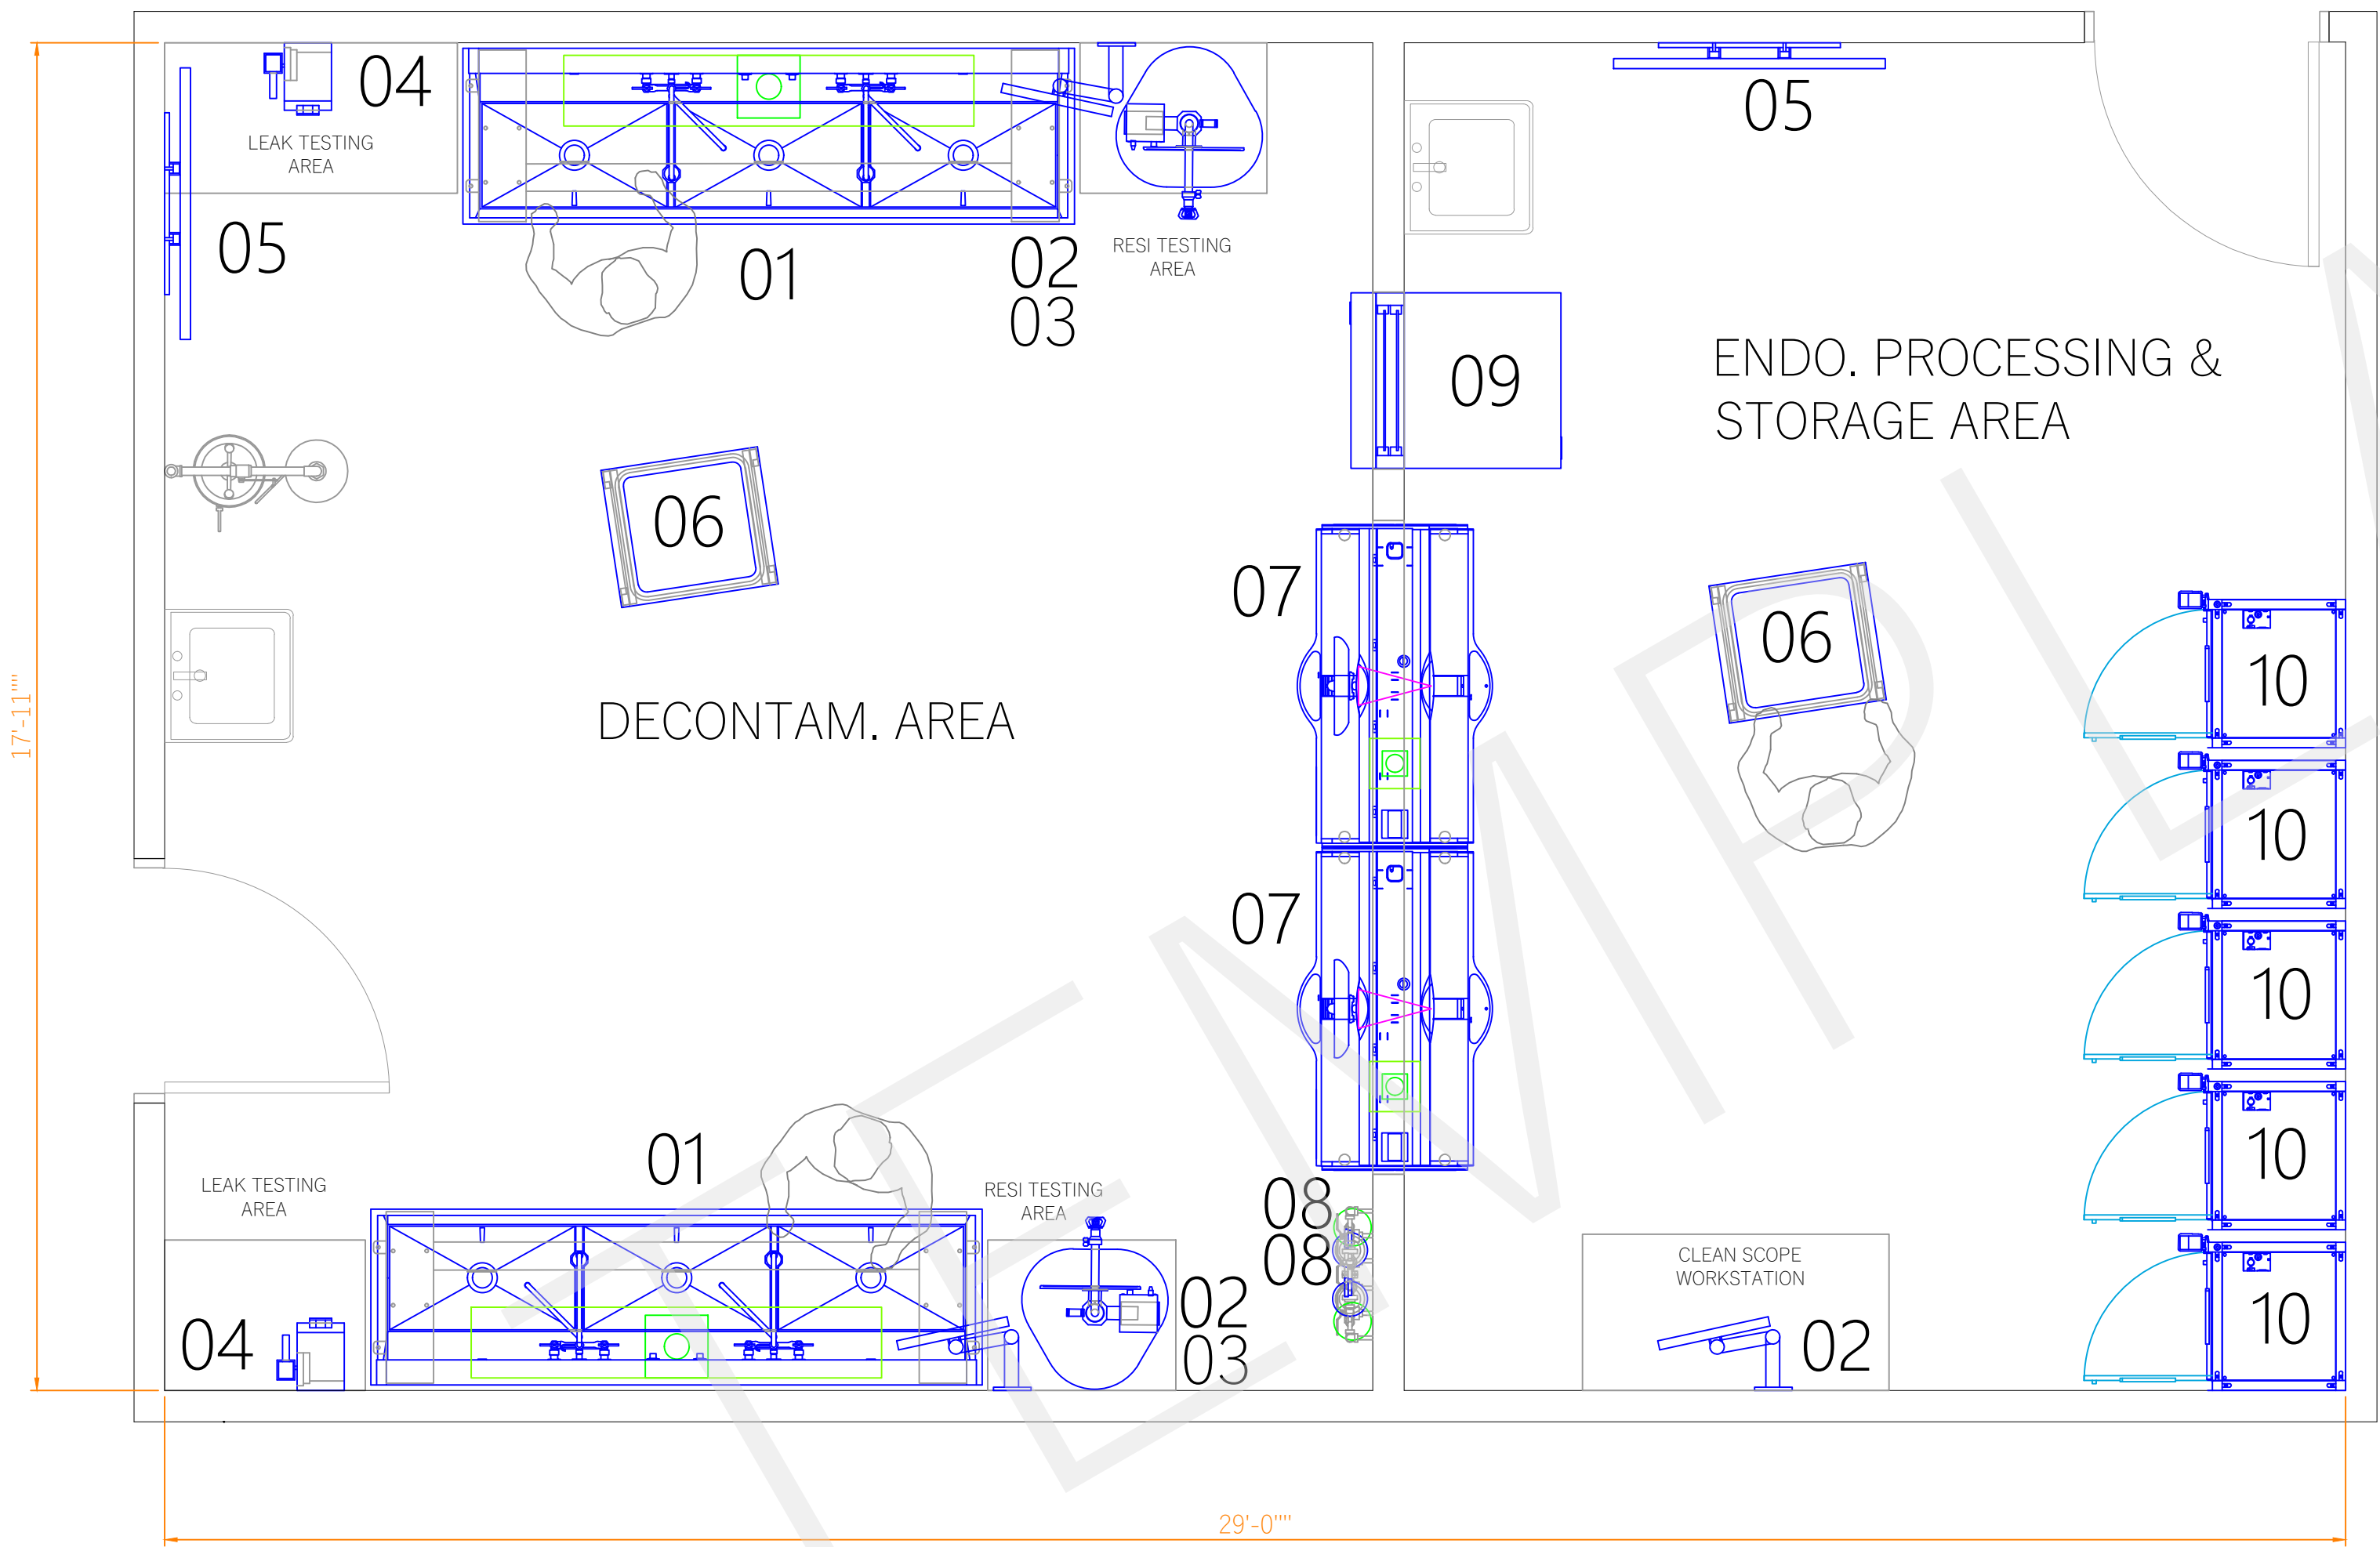

EQUIPMENT LIST		
TAG	QTY	DESCRIPTION
01	2	Amsco 50 Reprocessing Sink - 3 Bay/97.5" Long/Height Adjustable
02	3	SPM Endo Workstation
03	2	VeriEye Video Borescope 2.0 - Counter Top Kit
04	2	Medivators SCOPE BUDDY PLUS Endoscope Flushing Aid - USA (Must be within 4" of power outlet)
05	2	LG 49" Commercial Grade Display SPM Dashboard - Wall Mounted
06	2	CLEANSCOPE Advantage Transport and Short-Term Storage System - 10 Tray Cart
07	2	Medivators ADVANTAGE PLUS Pass-Thru Endoscope Reprocessing System
08	2	Pre-Filter - Medivators ADVANTAGE PLUS Pass-Thru Endoscope Reprocessing System - 10" or 20"/1 Micron Filter Kit (Additional Plumbing - Not by STERIS)
09	1	STERIS Automated Pass-Through Window - Endoscopy Application (28x45" Window)
10	5	ENDODRY Storage And Drying System - Single Right Hinged Door

PROCESSING CAPACITY INFORMATION	
NUMBER OF SCOPE	40 SCOPE
HOURS OF OPERATION	8 HOURS

SQUARE FOOTAGE	
DECONTAM. AREA	285 SQFT
ENDO. PROCESSING & STORAGE AREA	225 SQFT

THIS LAYOUT IS INTENDED TO ENCOURAGE DISCUSSIONS FOR AN INTEGRATED DESIGN PROCESS.
FOR A COMPREHENSIVE CAPACITY ASSESSMENT AND OPTIMIZED DESIGN FOR YOUR PROCESSING DEPARTMENT,
PLEASE CONTACT YOUR LOCAL STERIS REPRESENTATIVE.

STERIS drawings do not supersede the drawings from the architect of record.