


STERIS drawings do not supersede the drawings from the architect of record.

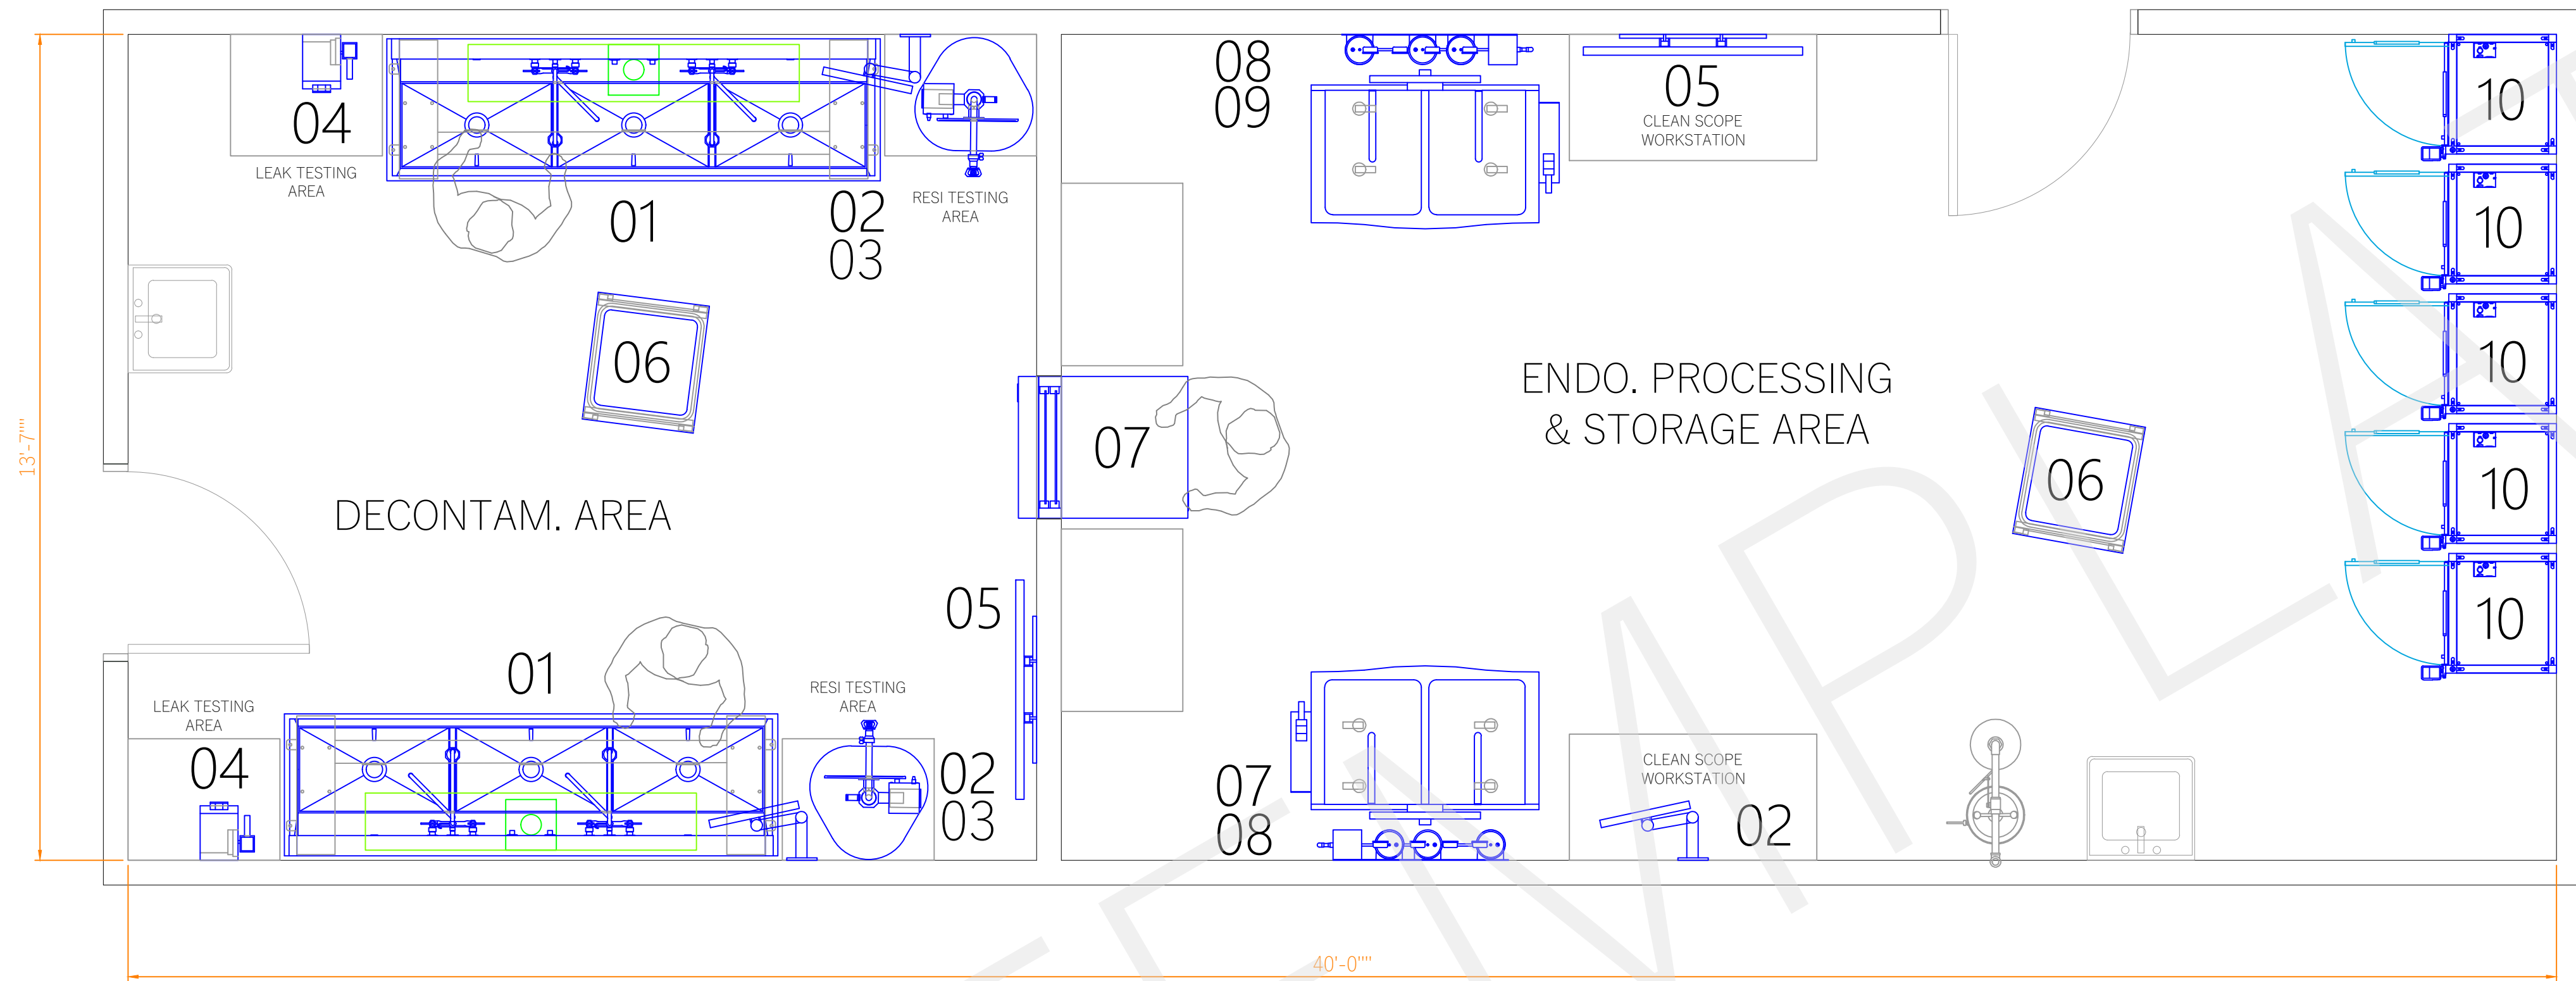

EQUIPMENT LIST		
TAG	QTY	DESCRIPTION
01	2	Amsco 50 Reprocessing Sink - 3 Bay/97.5" Long/Height Adjustable
02	3	SPM Endo Workstation
03	2	VeriEye Video Borescope 2.0 - Counter Top Kit
04	2	Medivators SCOPE BUDDY PLUS Endoscope Flushing Aid - USA (Must be within 4' of power outlet)
05	2	LG 49" Commercial Grade Display SPM Dashboard - Wall Mounted
06	2	CLEANASCOPE Advantage Transport and Short-Term Storage System - 6 Tray Cart
07	1	STERIS Automated Pass-Through Window - Endoscopy Application (28x45" Window)
07	1	Medivators ADVANTAGE PLUS Endoscope Reprocessing System (Drain/Plumbing required - Not by STERIS)
08	1	Medivators ADVANTAGE PLUS Endoscope Reprocessing System (Drain/Plumbing required - Not by STERIS)
08	1	Pre-Filter Assembly - Medivators ADVANTAGE PLUS Endoscope Reprocessing System
09	1	Pre-Filter Assembly - Medivators ADVANTAGE PLUS Endoscope Reprocessing System
10	5	ENDODRY Storage And Drying System - Single Left Hinged Door

PROCESSING CAPACITY INFORMATION	
NUMBER OF SCOPES	40
HOURS OF OPERATION	8

SQUARE FOOTAGE	
DECONTAM. AREA	200 SQFT
ENDO. PROCESSING & STORAGE AREA	335 SQFT

STERIS drawings do not supersede the drawings from the architect of record.

THIS LAYOUT IS INTENDED TO ENCOURAGE DISCUSSIONS FOR AN INTEGRATED DESIGN PROCESS.
FOR A COMPREHENSIVE CAPACITY ASSESSMENT AND OPTIMIZED DESIGN FOR YOUR PROCESSING DEPARTMENT,
PLEASE CONTACT YOUR LOCAL STERIS REPRESENTATIVE.