


STERIS drawings do not supersede the drawings from the architect of record.

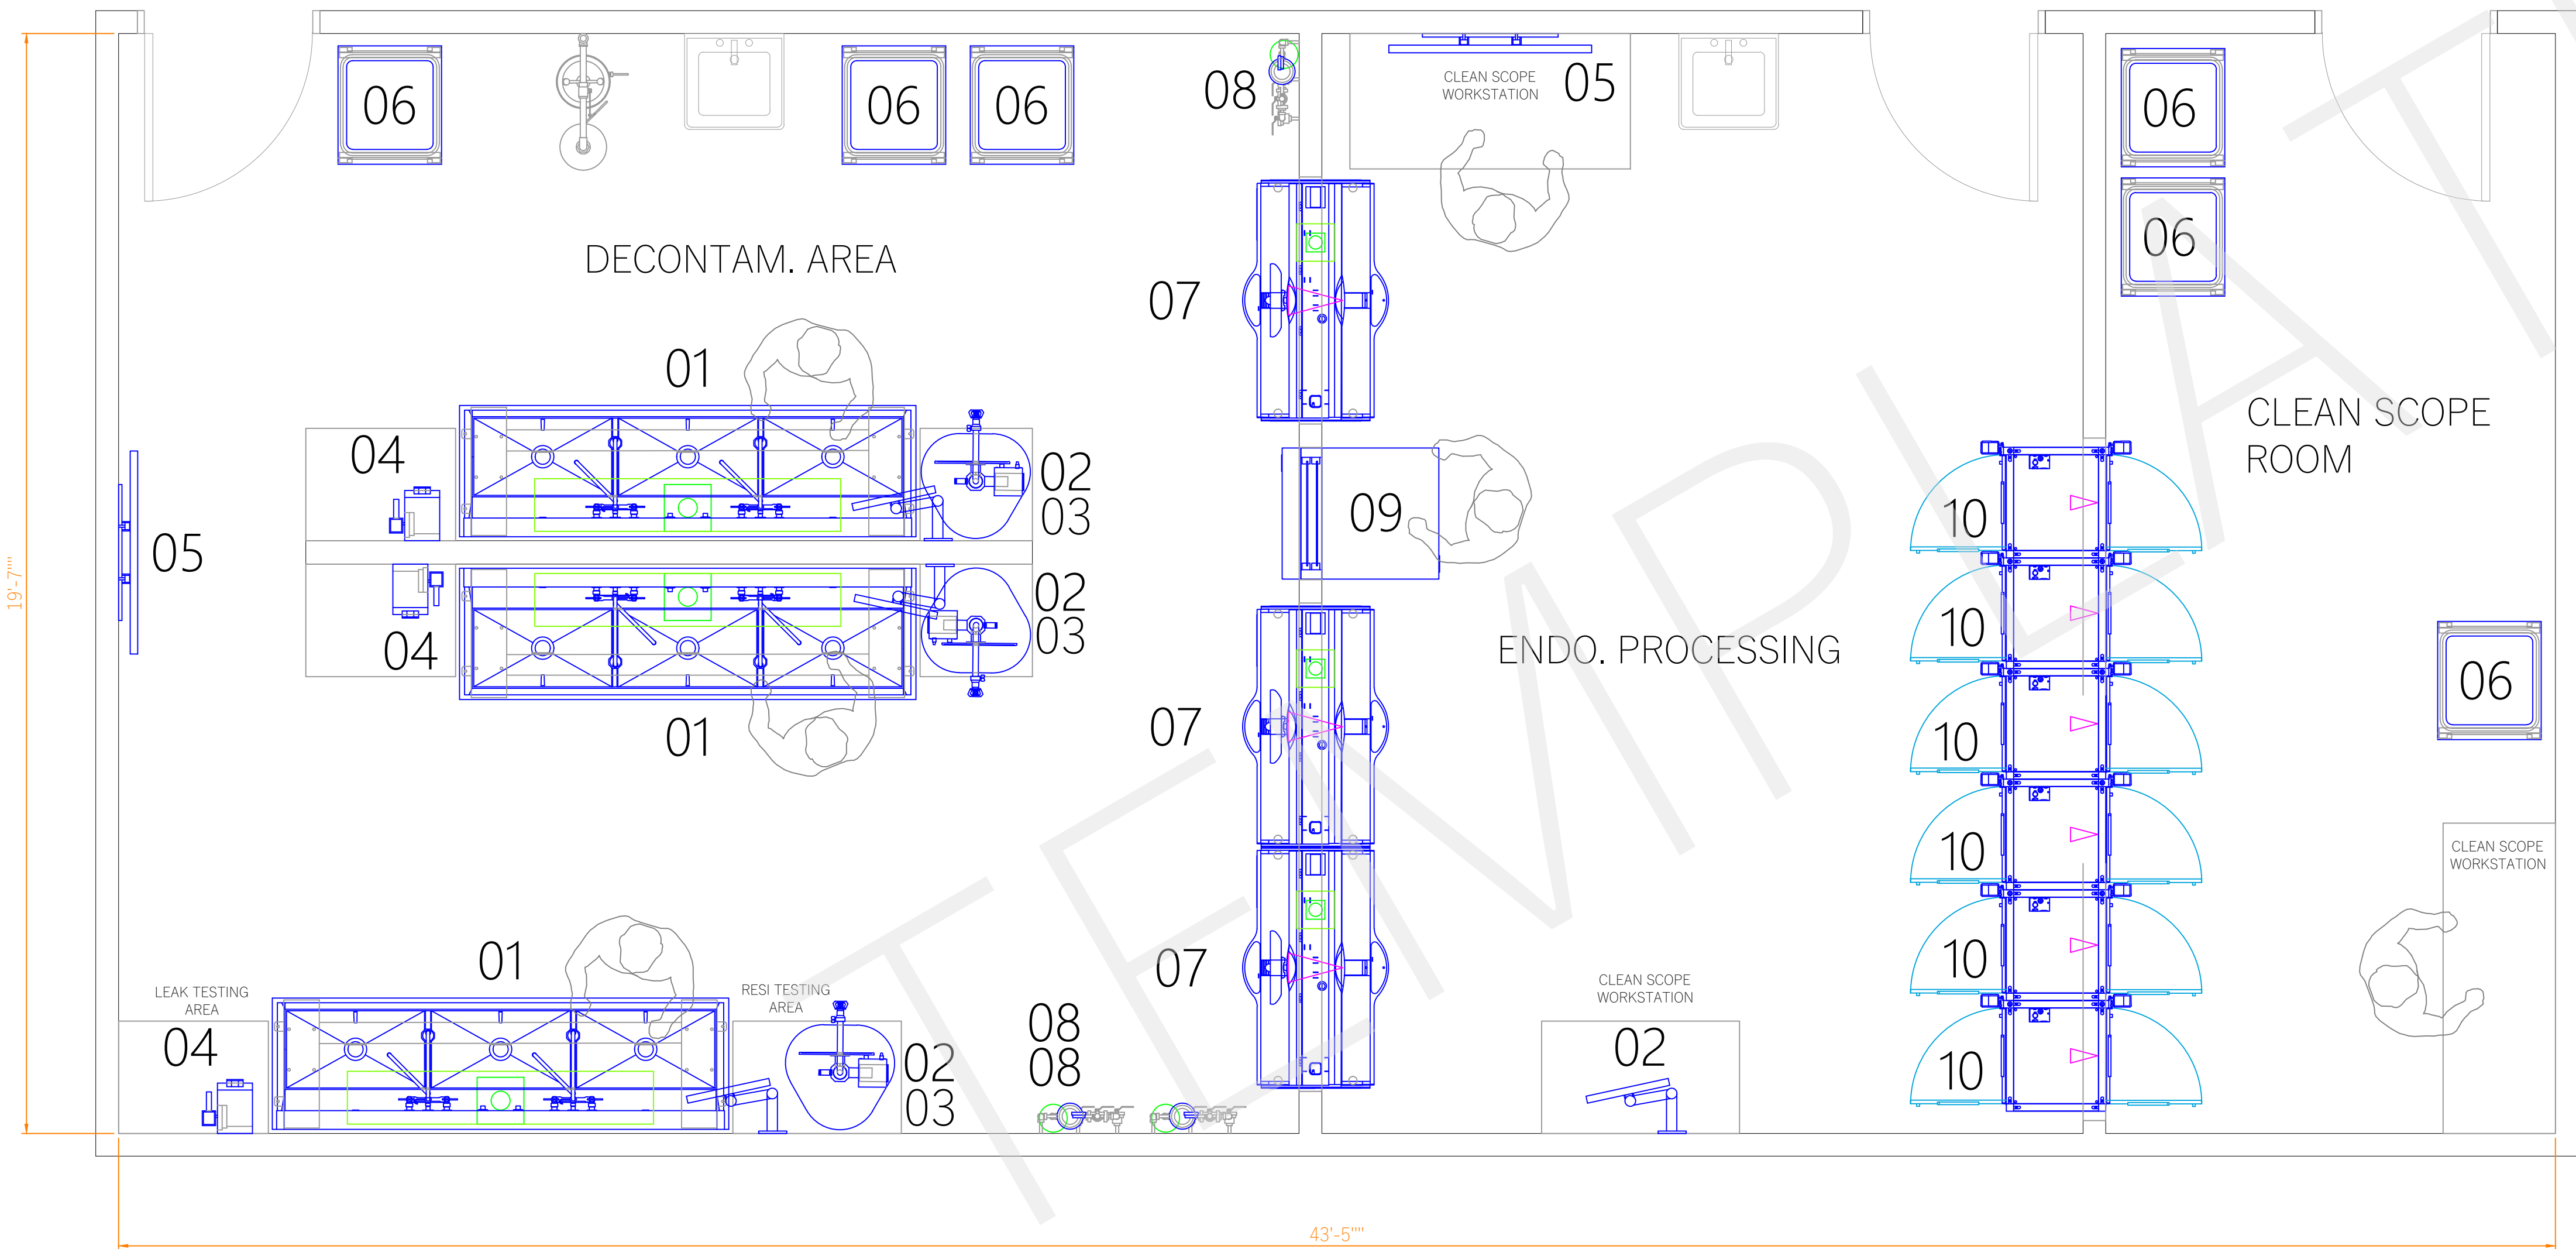

EQUIPMENT LIST		
TAG	QTY	DESCRIPTION
01	3	Amsco 50 Reprocessing Sink - 3 Bay/97.5" Long/Height Adjustable
02	4	SPM Endo Workstation
03	3	VeriEye Video Borescope 2.0 - Counter Top Kit
04	3	Medivators SCOPE BUDDY PLUS Endoscope Flushing Aid - USA (Must be within 4' of power outlet)
05	2	LG 49" Commercial Grade Display SPM Dashboard - Wall Mounted
06	6	CLEANSCOPE Advantage Transport and Short-Term Storage System - 6 Tray Cart
07	3	Medivators ADVANTAGE PLUS Pass-Thru Endoscope Reprocessing System
08	3	Pre-Filter - Medivators ADVANTAGE PLUS Pass-Thru Endoscope Reprocessing System - 10" or 20"/1 Micron Filter Kit (Additional Plumbing - Not by STERIS)
09	1	STERIS Automated Pass-Through Window - Endoscopy Application (28x45" Window)
10	6	ENDODRY Storage And Drying System - Double Right-Left Hinged Doors

PROCESSING CAPACITY INFORMATION	
NUMBER OF SCOPES	60 SCOPES
HOURS OF OPERATION	8 HOURS

SQUARE FOOTAGE	
DECONTAM. AREA	410 SQFT
ENDO. PROCESSING & STORAGE AREA	260 SQFT
CLEAN SCOPE ROOM	160 SQFT

STERIS drawings do not supersede the drawings from the architect of record.

THIS LAYOUT IS INTENDED TO ENCOURAGE DISCUSSIONS FOR AN INTEGRATED DESIGN PROCESS.
FOR A COMPREHENSIVE CAPACITY ASSESSMENT AND OPTIMIZED DESIGN FOR YOUR PROCESSING DEPARTMENT,
PLEASE CONTACT YOUR LOCAL STERIS REPRESENTATIVE.